


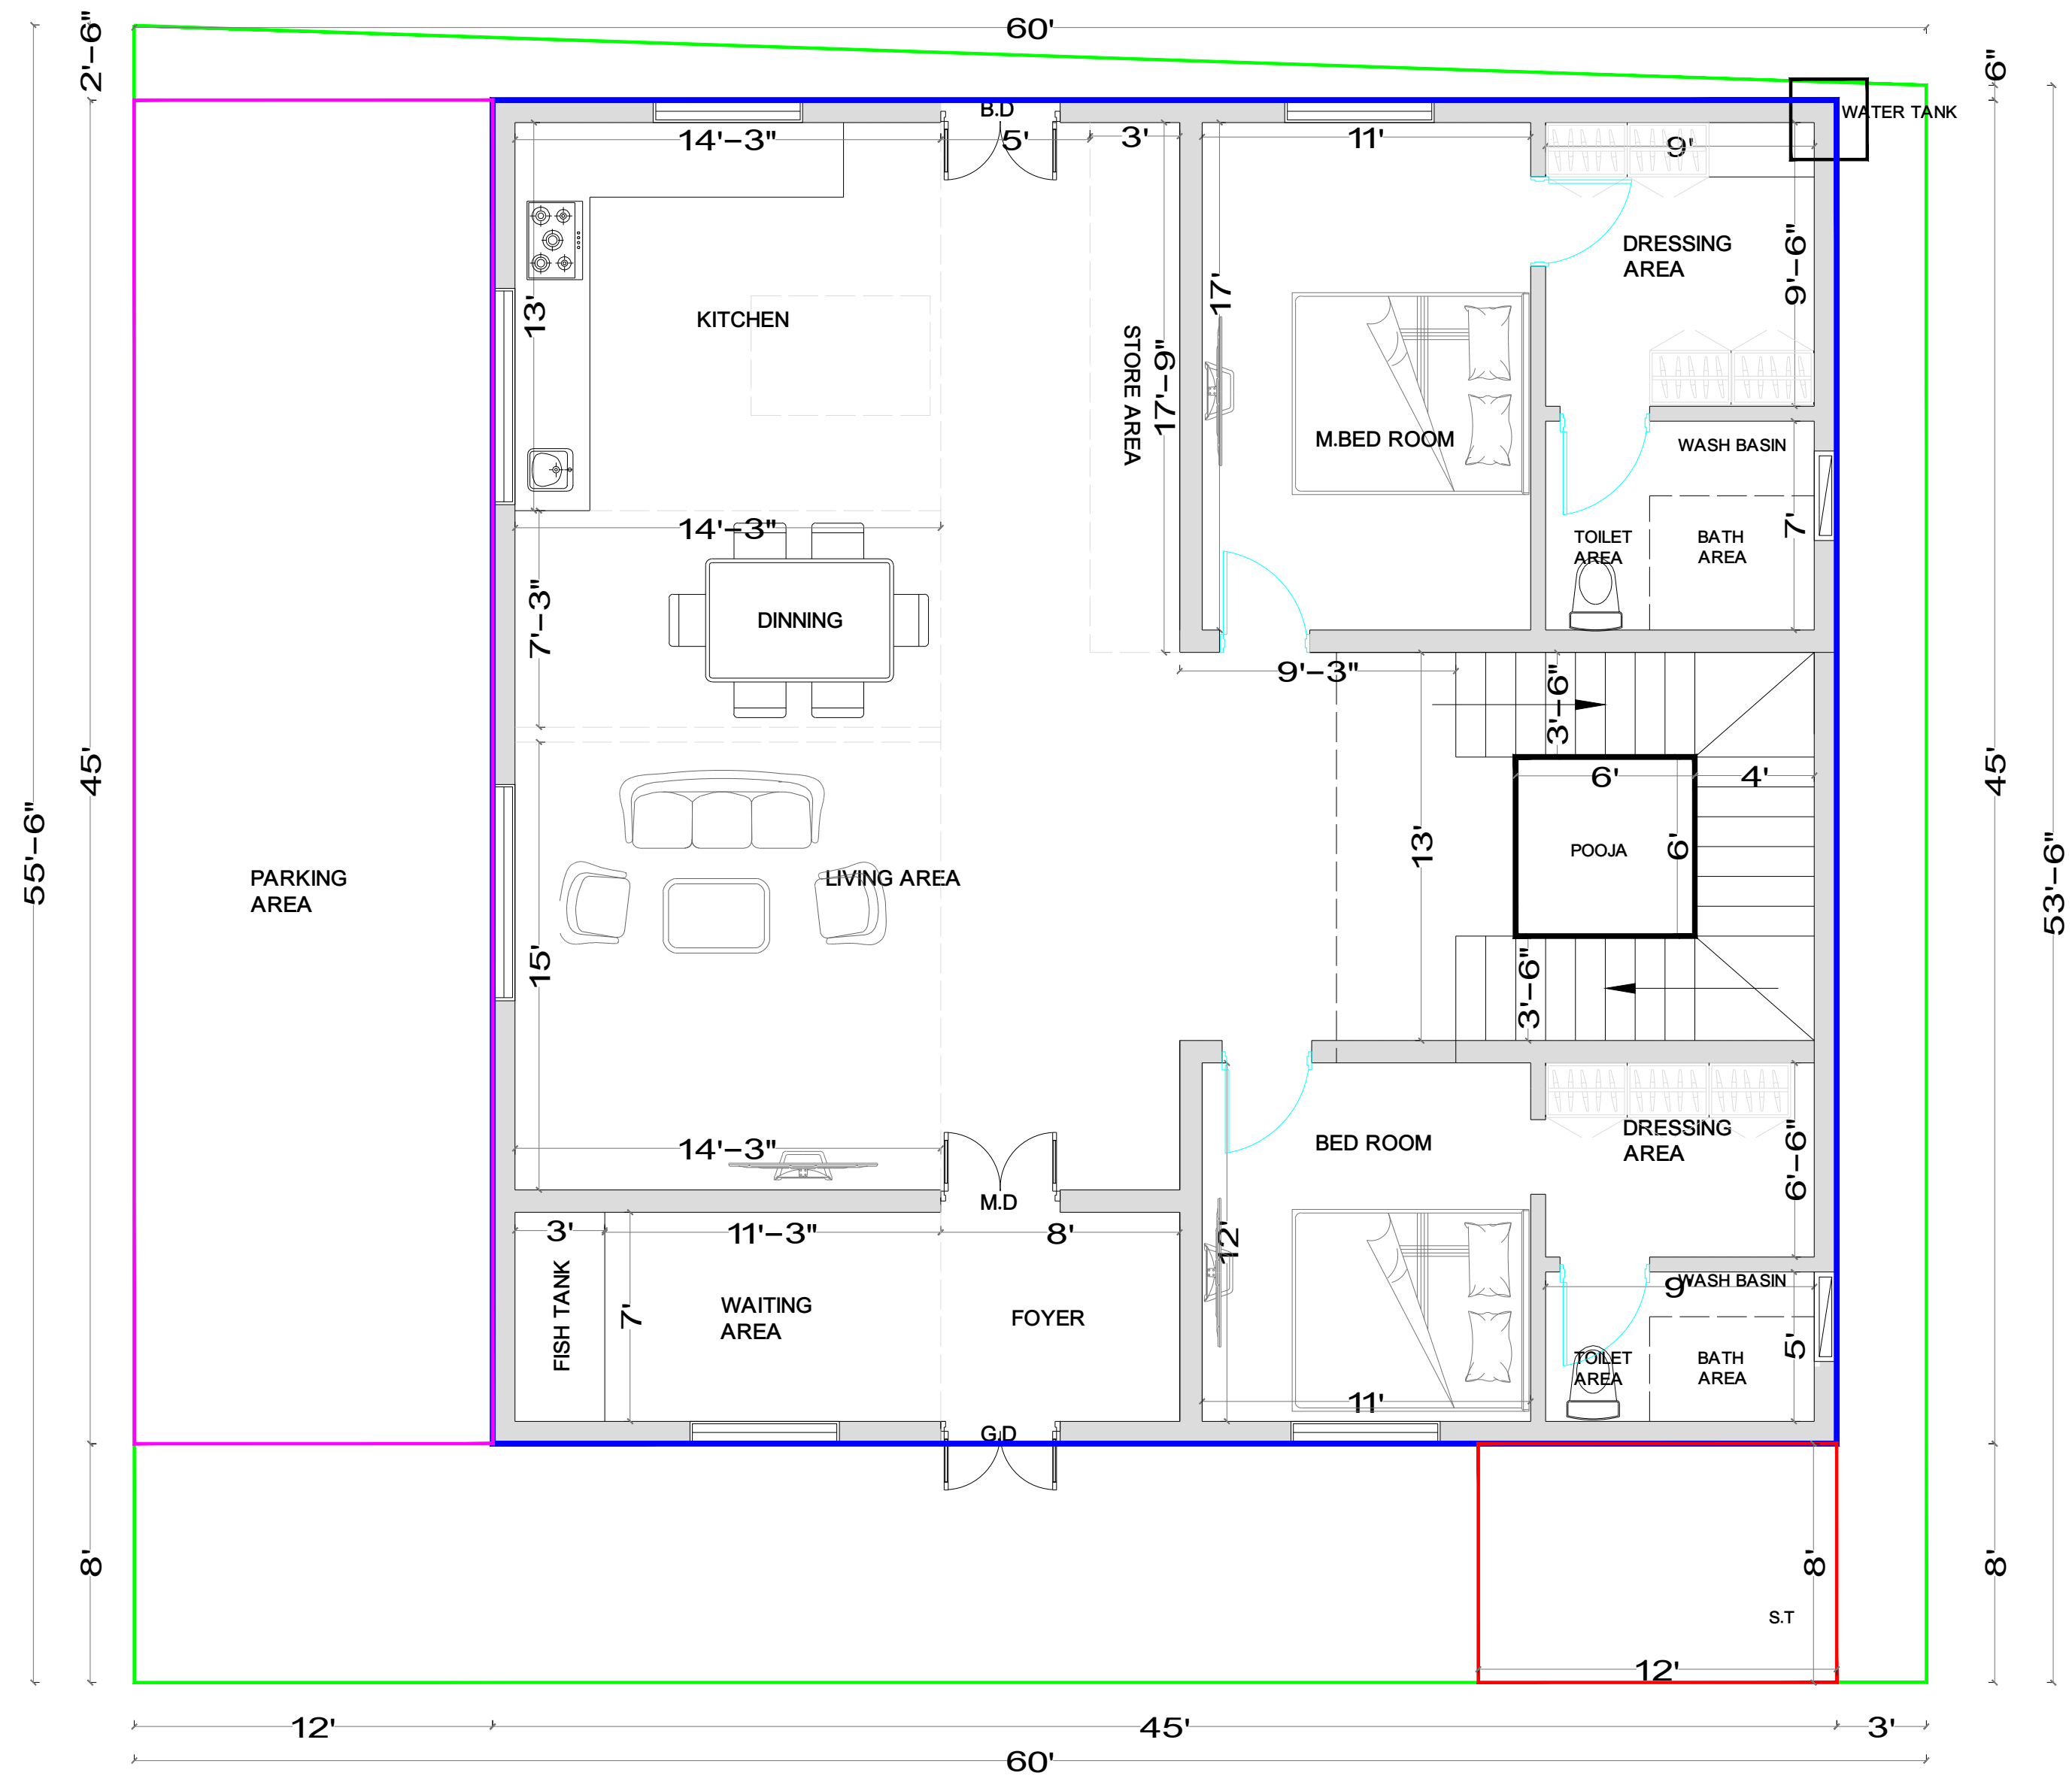

SPECIFICATIONS:

1. R.C.C FOOTINGS FOR FOUNDATION IN M25 MIX
2. R.C.C. COLUMNS IN M25 MIX
3. R.C.C. ROOF SLAB AND BEAMS IN M25 MIX
4. 9" BRICK WORK IN C.M 1:5 IN SUPER STRUCTURE
5. M.S STEEL GRILL GLAZED WINDOWS WITH UPVC DOORS
6. INTERNAL PLASTERING IN C.M 1:4
7. EXTERNAL PLASTERING IN CM 1:5
8. WEATHERING COURSE IN BRICK JELLY LIME CONCRETE 1:3 MIX

AREA STATEMENT	SQ.FT
PLOT AREA (AS PER DOCUMENT)	3270.00
PRO. GROUND FLOOR AREA	2025.00
PRO. FIRST FLOOR AREA	2025.00
PARKING SLOT	540.00
SEPTIC TANK	100.00
TOTAL BUILDUP AREA	4690.00

COLOUR INDEX:		
PLOT BOUNDARY		
BUILDUP AREA		
SEPTIC TANK		
PARKING SLOT		
JOINERY DETAILS:		
	DESCRIPTION	IN FT
M.D	MAIN DOOR	5'0"X8'0"
D	ROOM DOOR	3'6"X8'0"
W	WINDOW	6'0"X8'0"

PROJECT NAME	RESIDENTIAL BUILDING
CLIENT :-	Mr. NANDHA ANNA
DRAWING TITLE :-	GROUND FLOOR PLAN
DRAWING NO:-	2026-RB062-REV 06

