


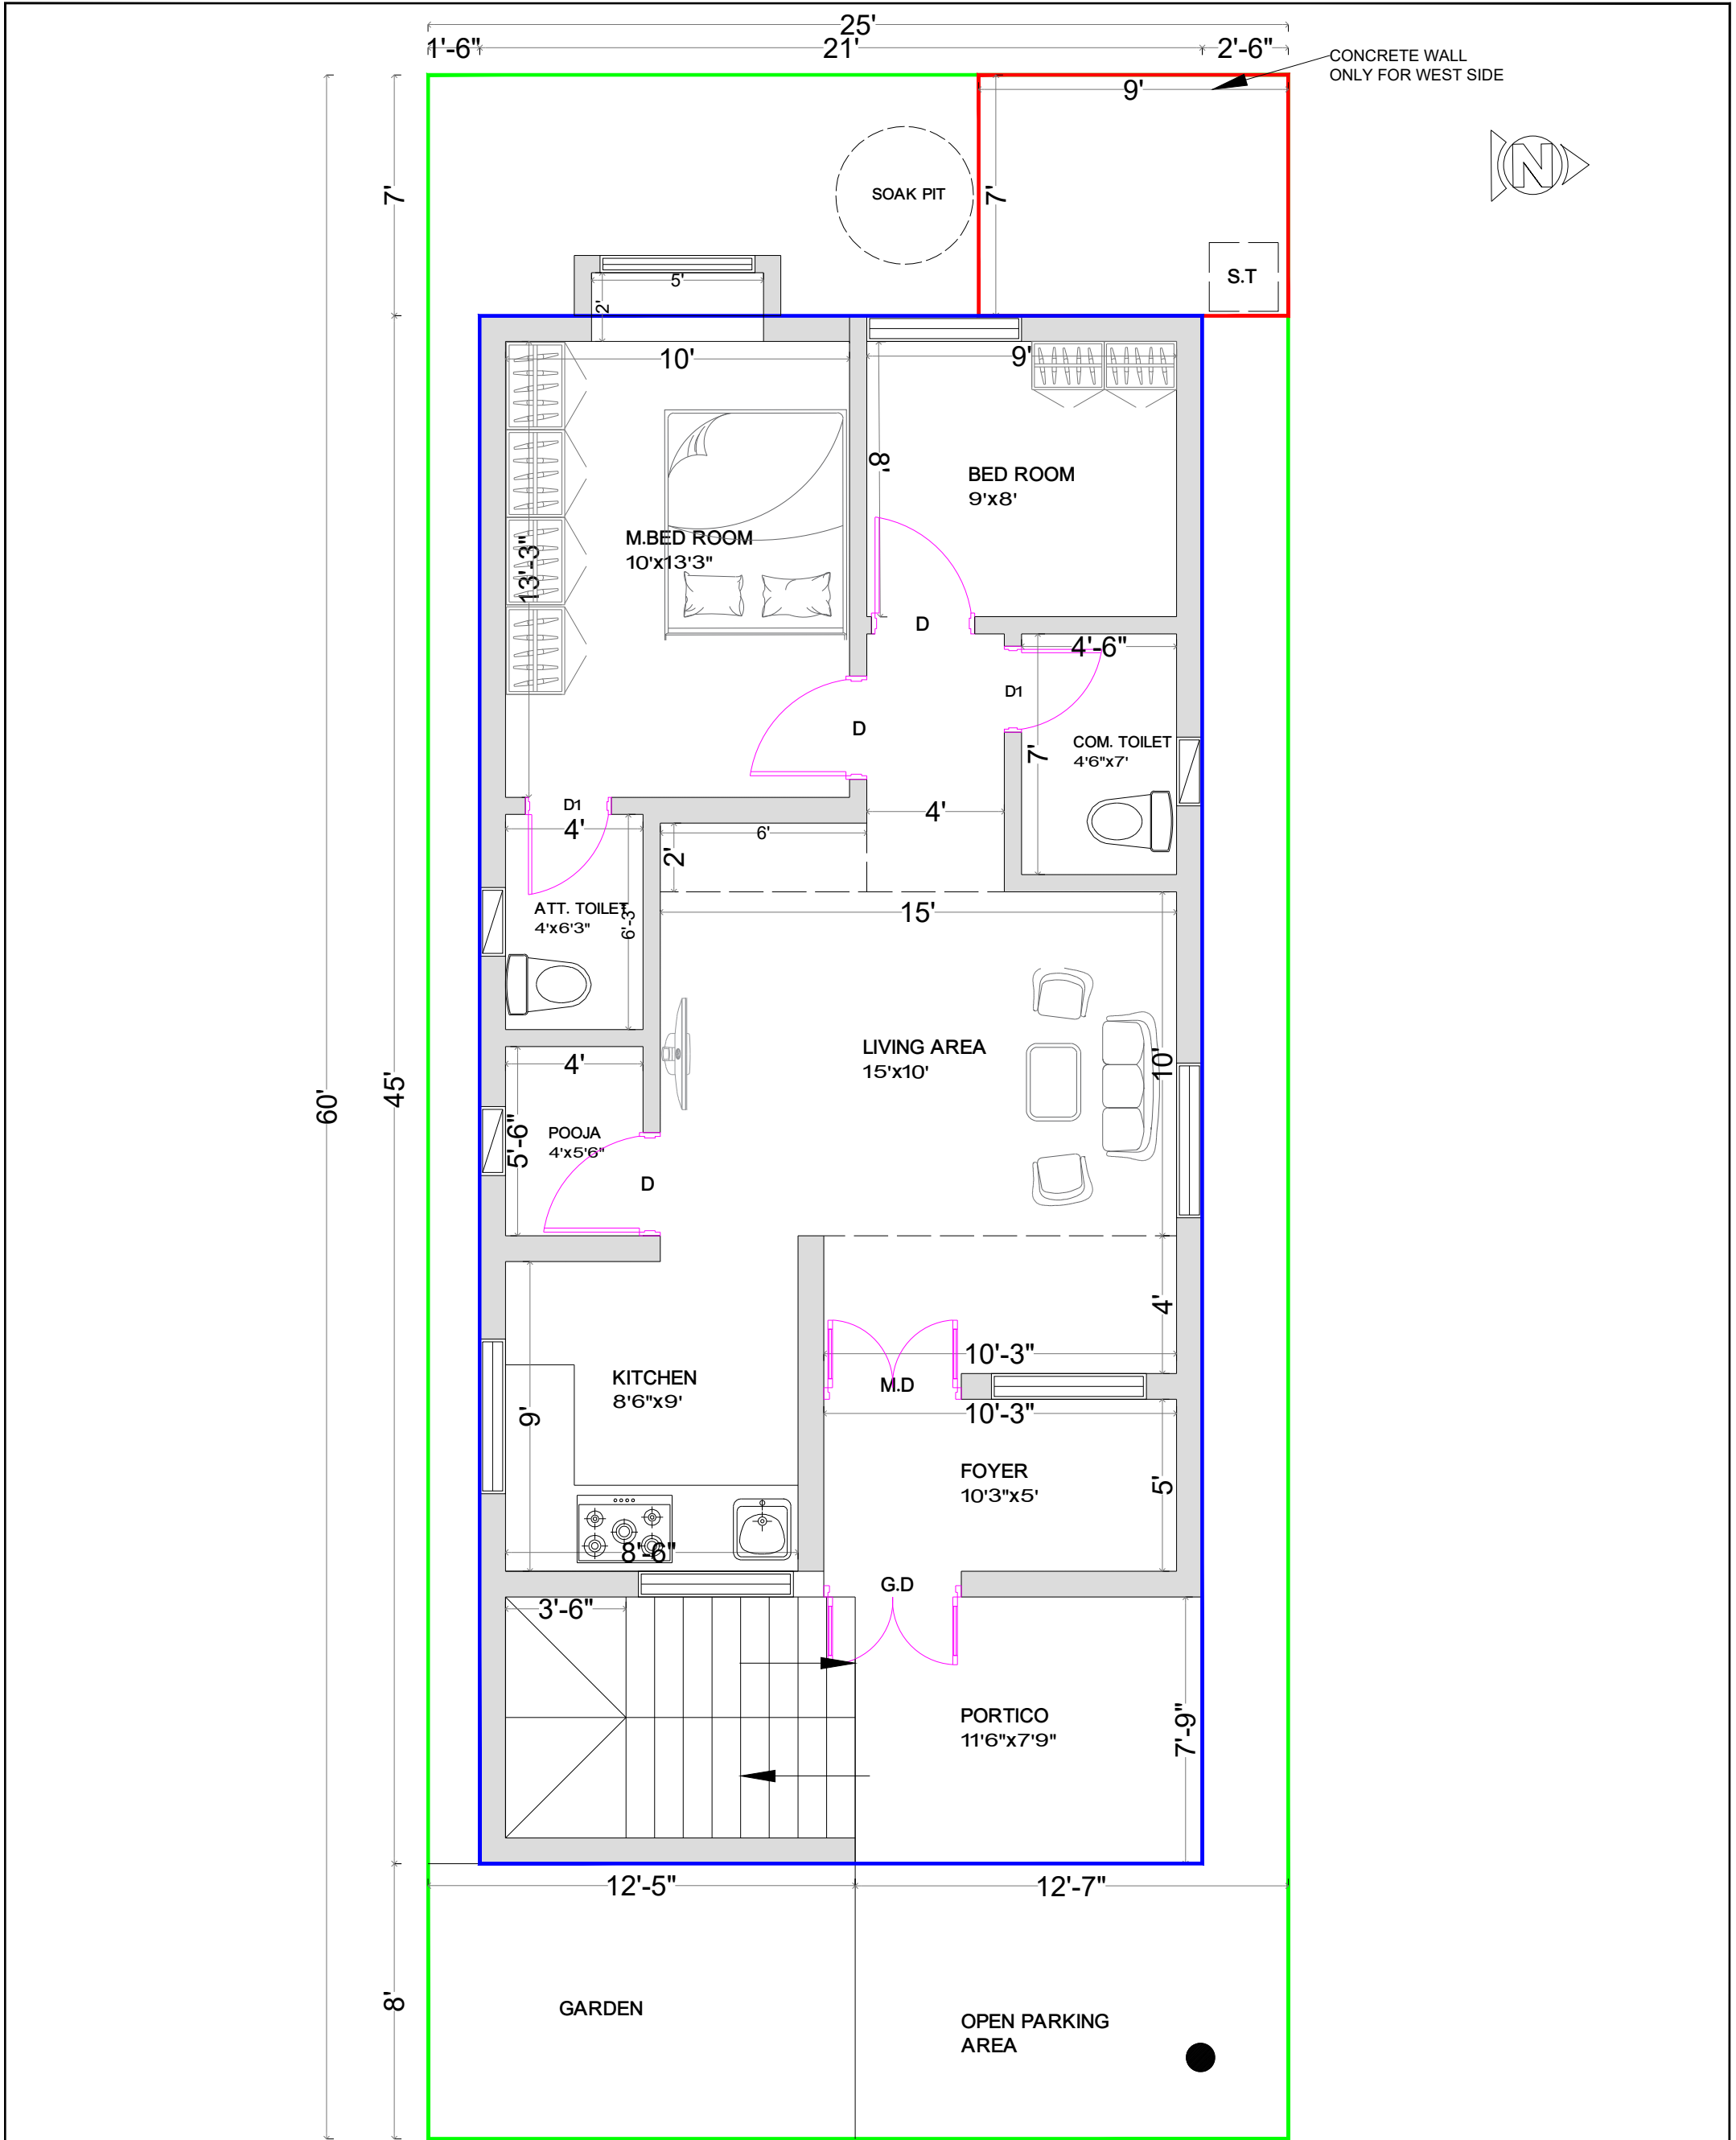

SPECIFICATIONS: 1. R.C.C FOOTINGS FOR FOUNDATION IN M25 MIX 2. R.C.C. COLUMNS IN M25 MIX 3. R.C.C. ROOF SLAB AND BEAMS IN M25 MIX 4. 9" BRICK WORK IN C.M 1:5 IN SUPER STRUCTURE 5. M.S STEEL GRILL GLAZED WINDOWS WITH UPVC DOORS 6. INTERNAL PLASTERING IN C.M 1:4 7. EXTERNAL PLASTERING IN CM 1:5	AREA STATEMENT		SQ.FT	COLOUR INDEX:		PROJECT NAME		DRAWING NO:- 2026-RB067- PPT	
	PLOT AREA (AS PER DOCUMENT)		1500.00	PLOT BOUNDARY		RESIDENTIAL BUILDING			
	PRO. GROUND FLOOR AREA		950.00	BUILDUP AREA					
	HEAD ROOM AREA		100.00	JOINERY DETAILS:		CLIENT :-			
	SEPTIC TANK		100.00			Mr.SEENU ANNA - PUDUPET			
	TOTAL BUILDUP AREA		1150.00			DRAWING TITLE :-			
					GROUND FLOORS PLAN				