


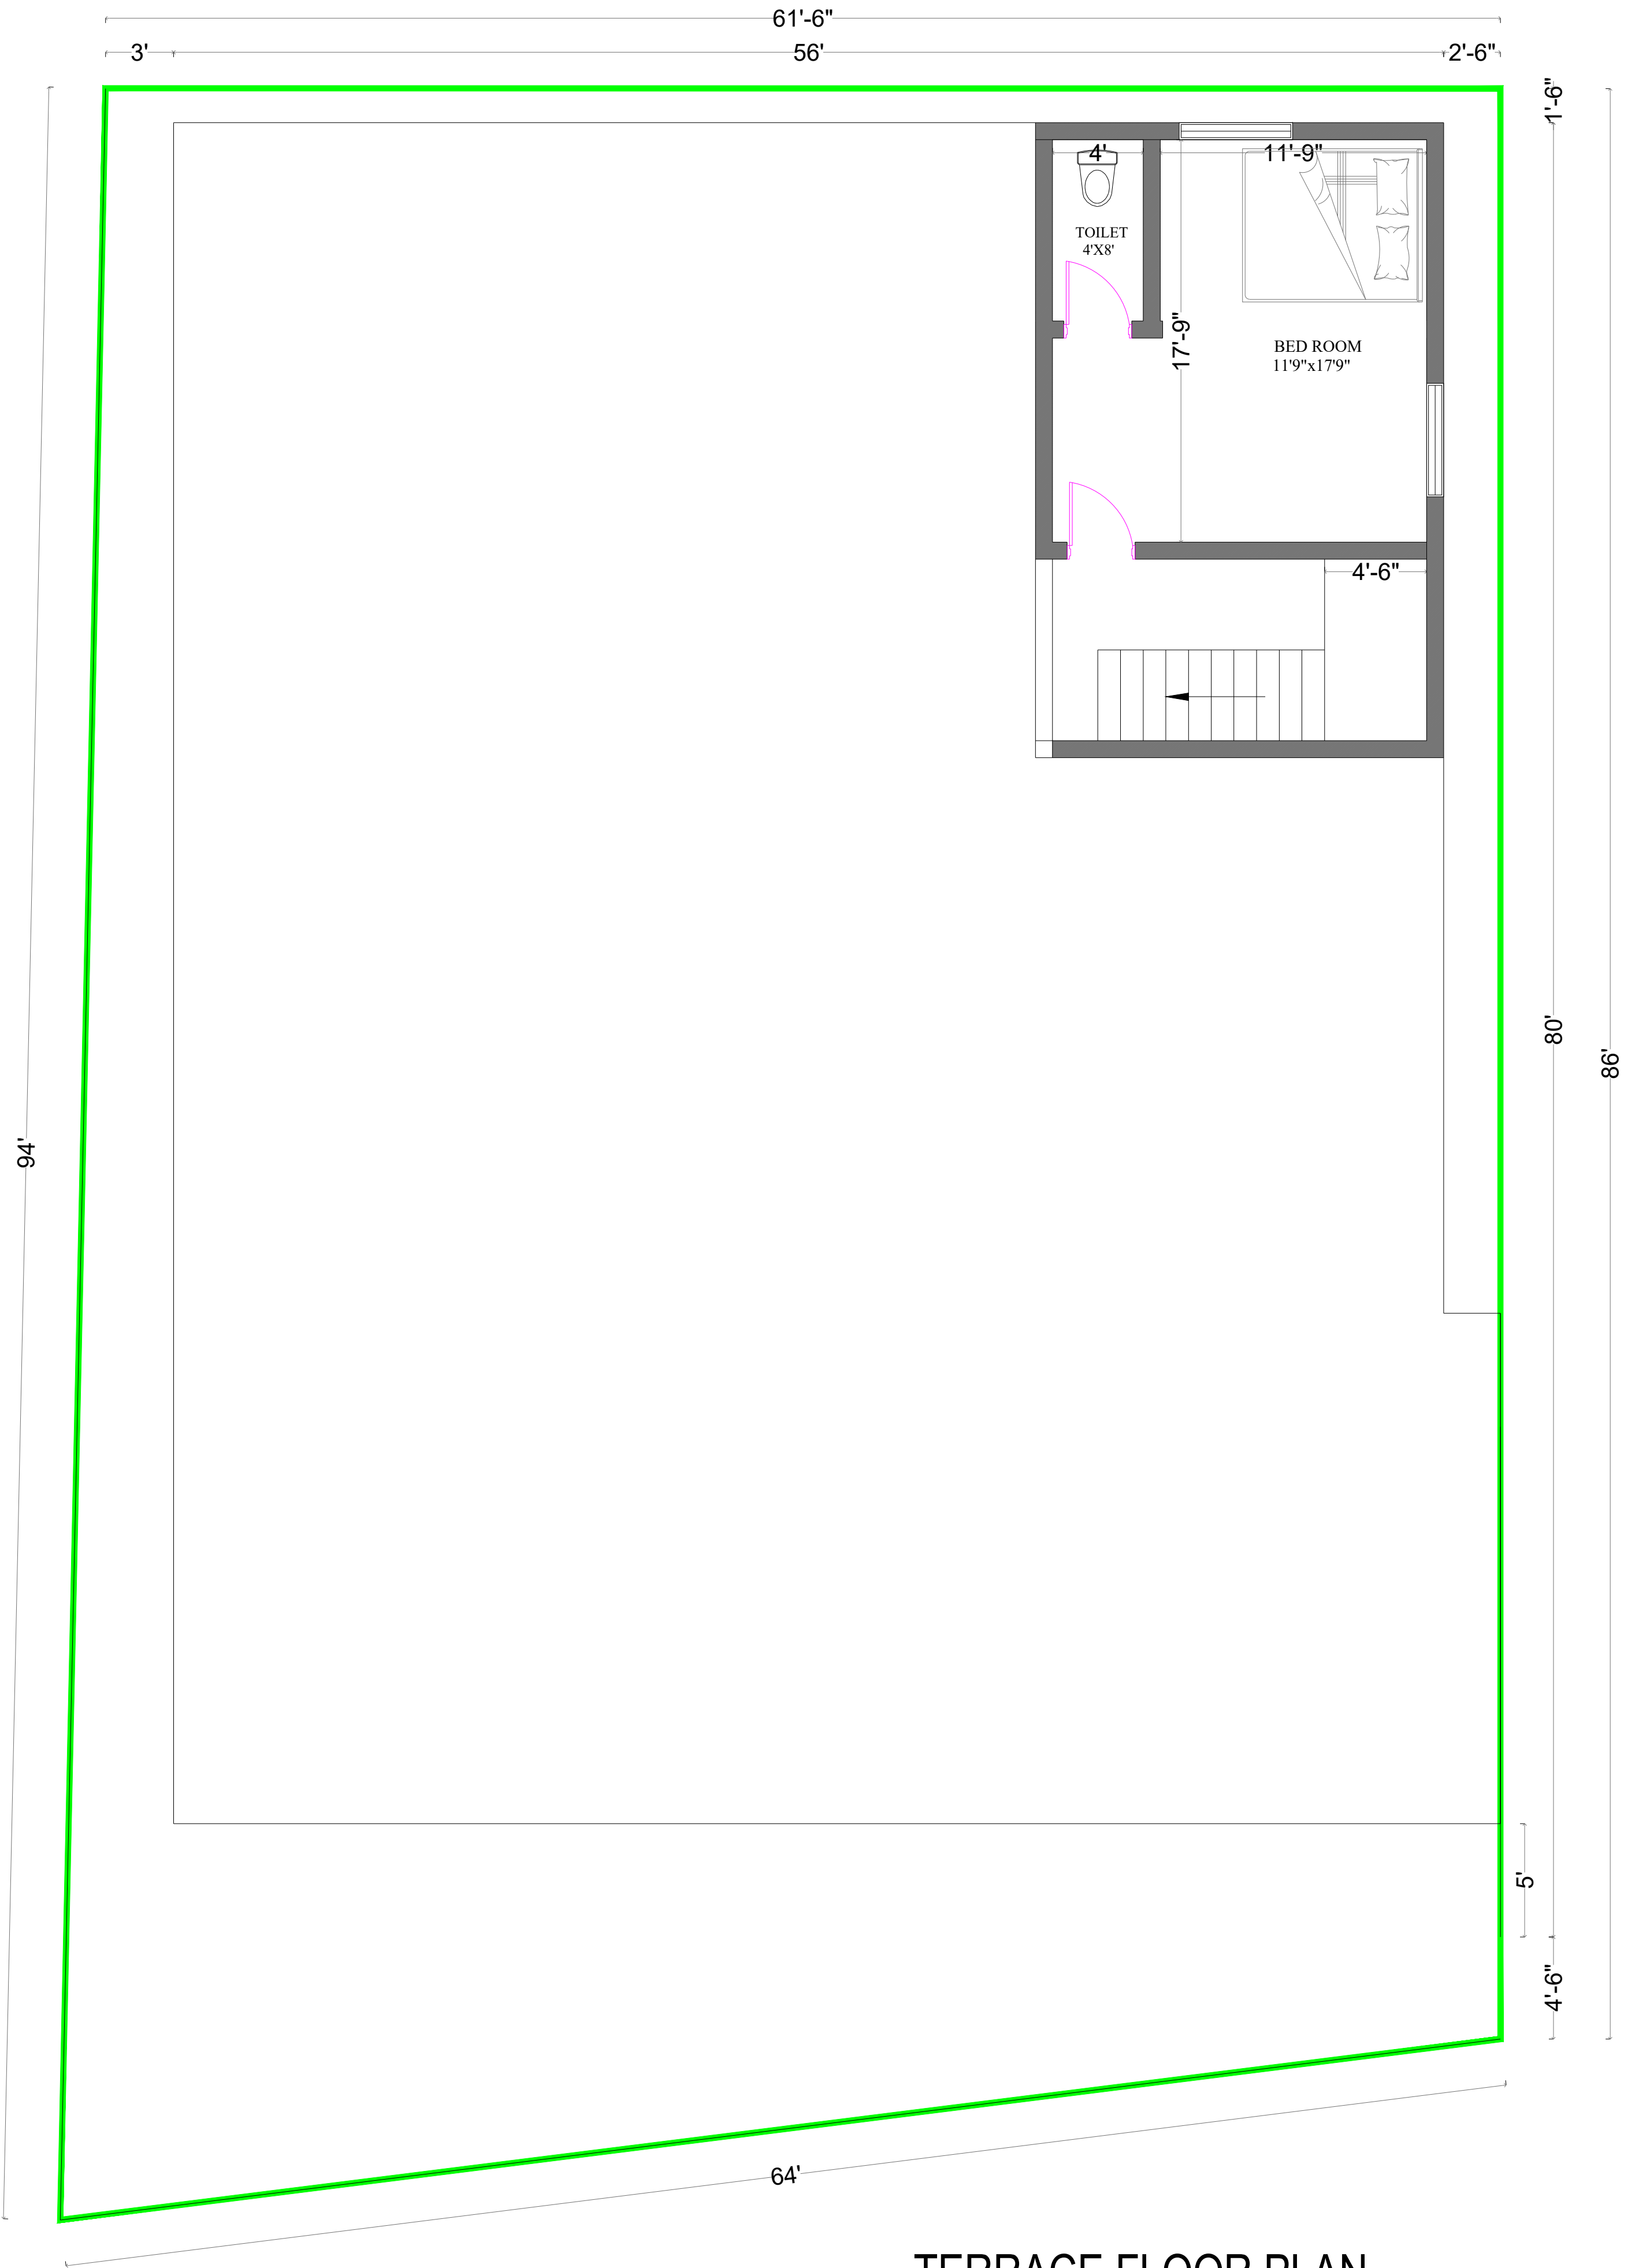

TERRACE FLOOR PLAN